
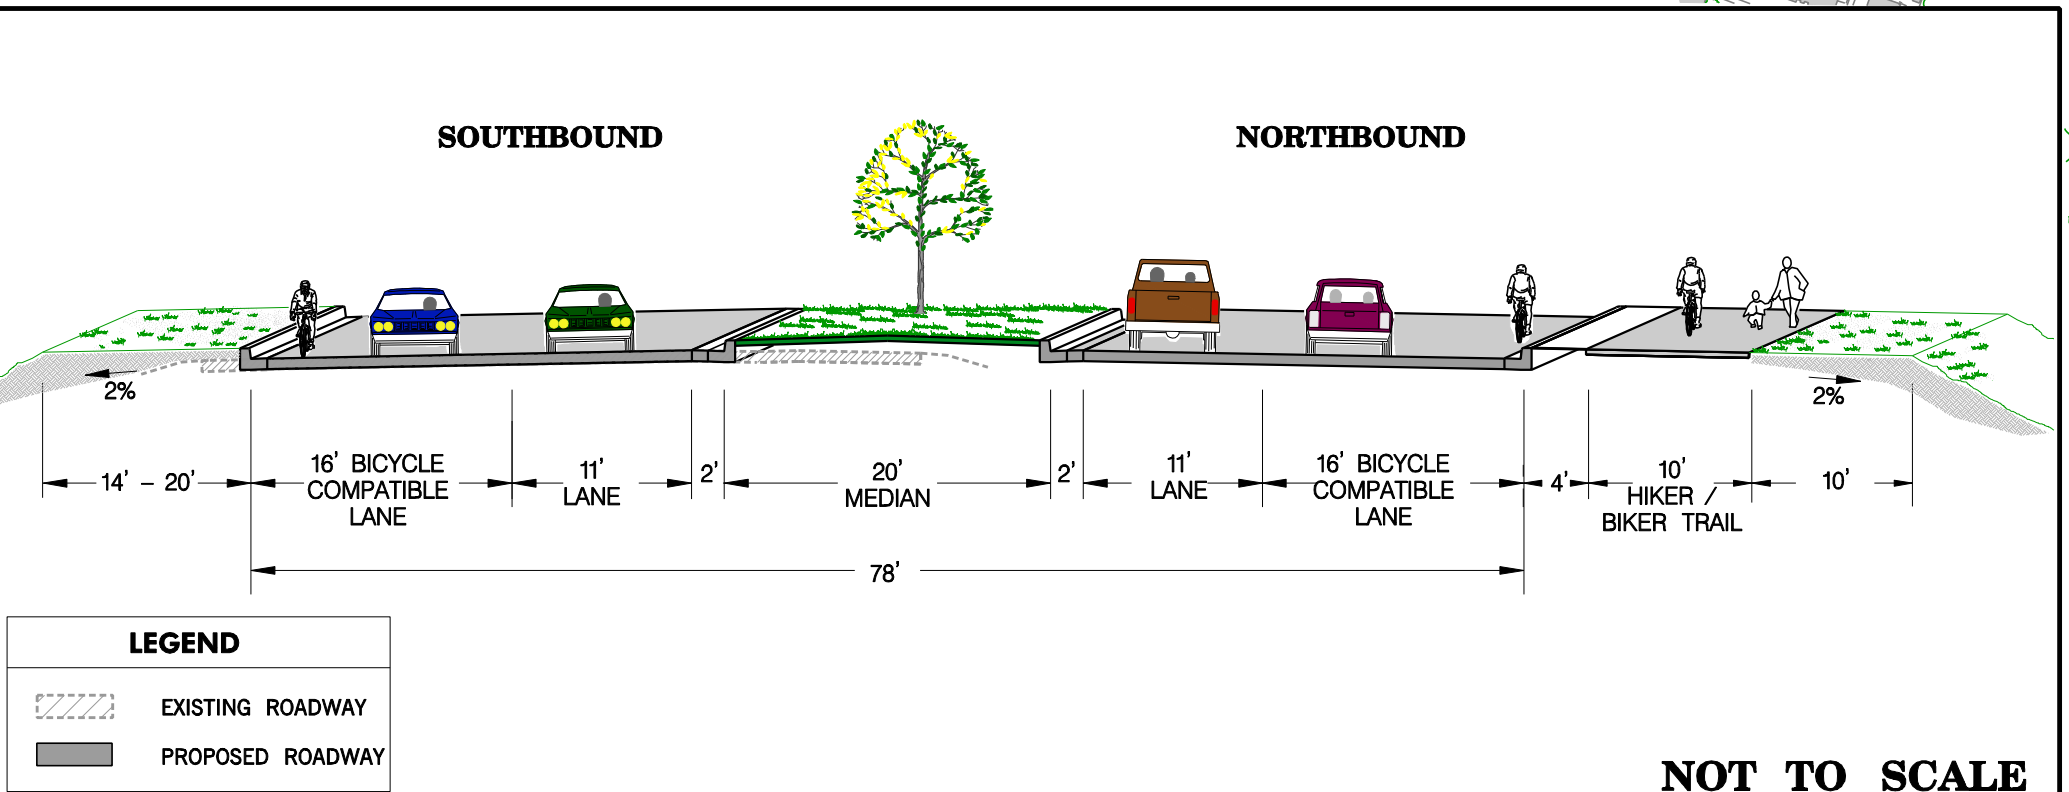


ALTERNATIVE 4 : 4-LANE DIVIDED TYPICAL SECTION

(WORK IN PROGRESS)

4-LANE DIVIDED TYPICAL SECTION (WITH CLOSED MEDIAN)

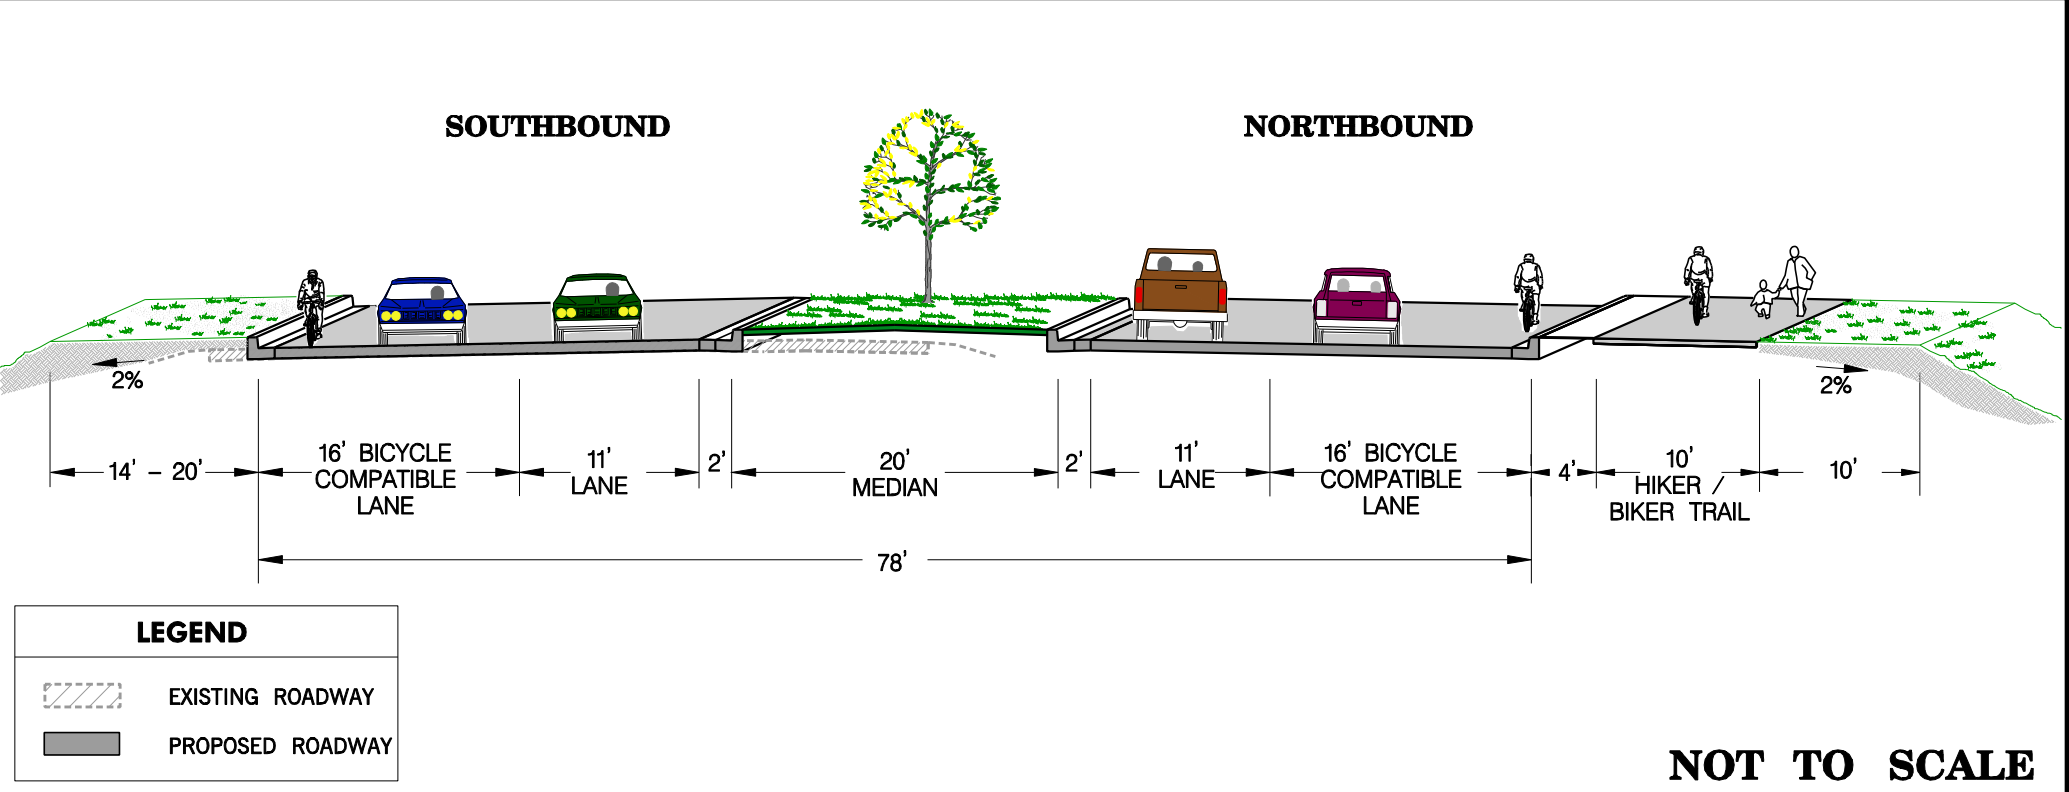

MD 197 @ MD 450				
	AM		PM	
	LOS	VC	LOS	VC
NO – BUILD	E	0.99	F	1.12
ALT 4	E	0.92	E	0.99

MD 197 @ KENHILL DR./LONDON LA.

	AM		PM	
	LOS	VC	LOS	VC
NO - BUILD	D	0.87	E	1.00
ALT 4	C	0.75	C	0.76

MD 197 @ GALLANT FOX LANE				
	AM		PM	
	LOS	VC	LOS	VC
NO - BUILD	A	0.59	C	0.80
ALT 4	A	0.59	A	0.60

MD 197 @ OLD ANNAPOLIS ROAD				
	AM		PM	
	LOS	VC	LOS	VC
NO - BUILD	B	0.67	E	0.94
ALT 4	B	0.63	C	0.79

MD 197 @ FAITH LANE /LYLE LANE				
	AM		PM	
	LOS	VC	LOS	VC
NO – BUILD	F	1.03	F	1.38
ALT 4	A	0.59	C	0.77

MD 197 @ LERNER PLACE				
	AM		PM	
	LOS	VC	LOS	VC
NO – BUILD	F	1.01	F	1.35
ALT 4	A	0.56	C	0.75

Legend

- Existing Property Lines
- Existing Hiker-Biker Trail
- Tree Line
- Building
- Stream / Open Water
- Drainage / Swale
- FEMA 100-Year Floodplain
- Specimen Tree
- Business Name
- Proposed Roadway
- Proposed Lane Lines
- Proposed Median
- Proposed Street Tree (At 50' of Center)
- Proposed Hiker-Biker Trail
- Proposed Right-of-Way Line
- Existing Metro Bus Stop
- Existing Traffic Signal
- Noise Abatement Eligible Area
- Non Eligible for Noise Abatement
- Peak Hour with Barrier (SHA)
- Peak Hour with Year 2030 Traffic (SHA)
- Expected Reduction in Noise Level (SHA)
- Noise Reception Location

Legend

- Existing Property Lines
- Existing Hiker-Biker Trail
- Tree Line
- Building
- Stream / Open Water
- Drainage / Swale
- FEMA 100-Year Floodplain
- Specimen Tree
- Business Name
- Proposed Roadway
- Proposed Lane Lines
- Proposed Median
- Proposed Street Tree (At 50' of Center)
- Proposed Hiker-Biker Trail
- Proposed Right-of-Way Line
- Existing Metro Bus Stop
- Existing Traffic Signal
- Noise Abatement Eligible Area
- Non Eligible for Noise Abatement
- Peak Hour with Barrier (SHA)
- Peak Hour with Year 2030 Traffic (SHA)
- Expected Reduction in Noise Level (SHA)
- Noise Reception Location